


**LOCATION MAP**

Not to Scale

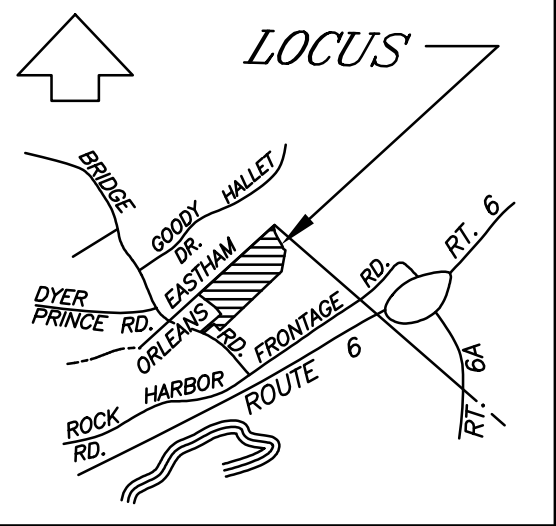


**SITE PLAN**

1" = 60'

**Reference**

- Assr's Map 10, Pct. 1
- DD. BK. 10672 PG. 225
- DD. BK. 1380 PG. 365
- DD. BK. 1380 PG. 1021
- PL. BK. 135 PG. 17
- PL. BK. 215 PG. 9
- PL. BK. 214 PG. 145-F2

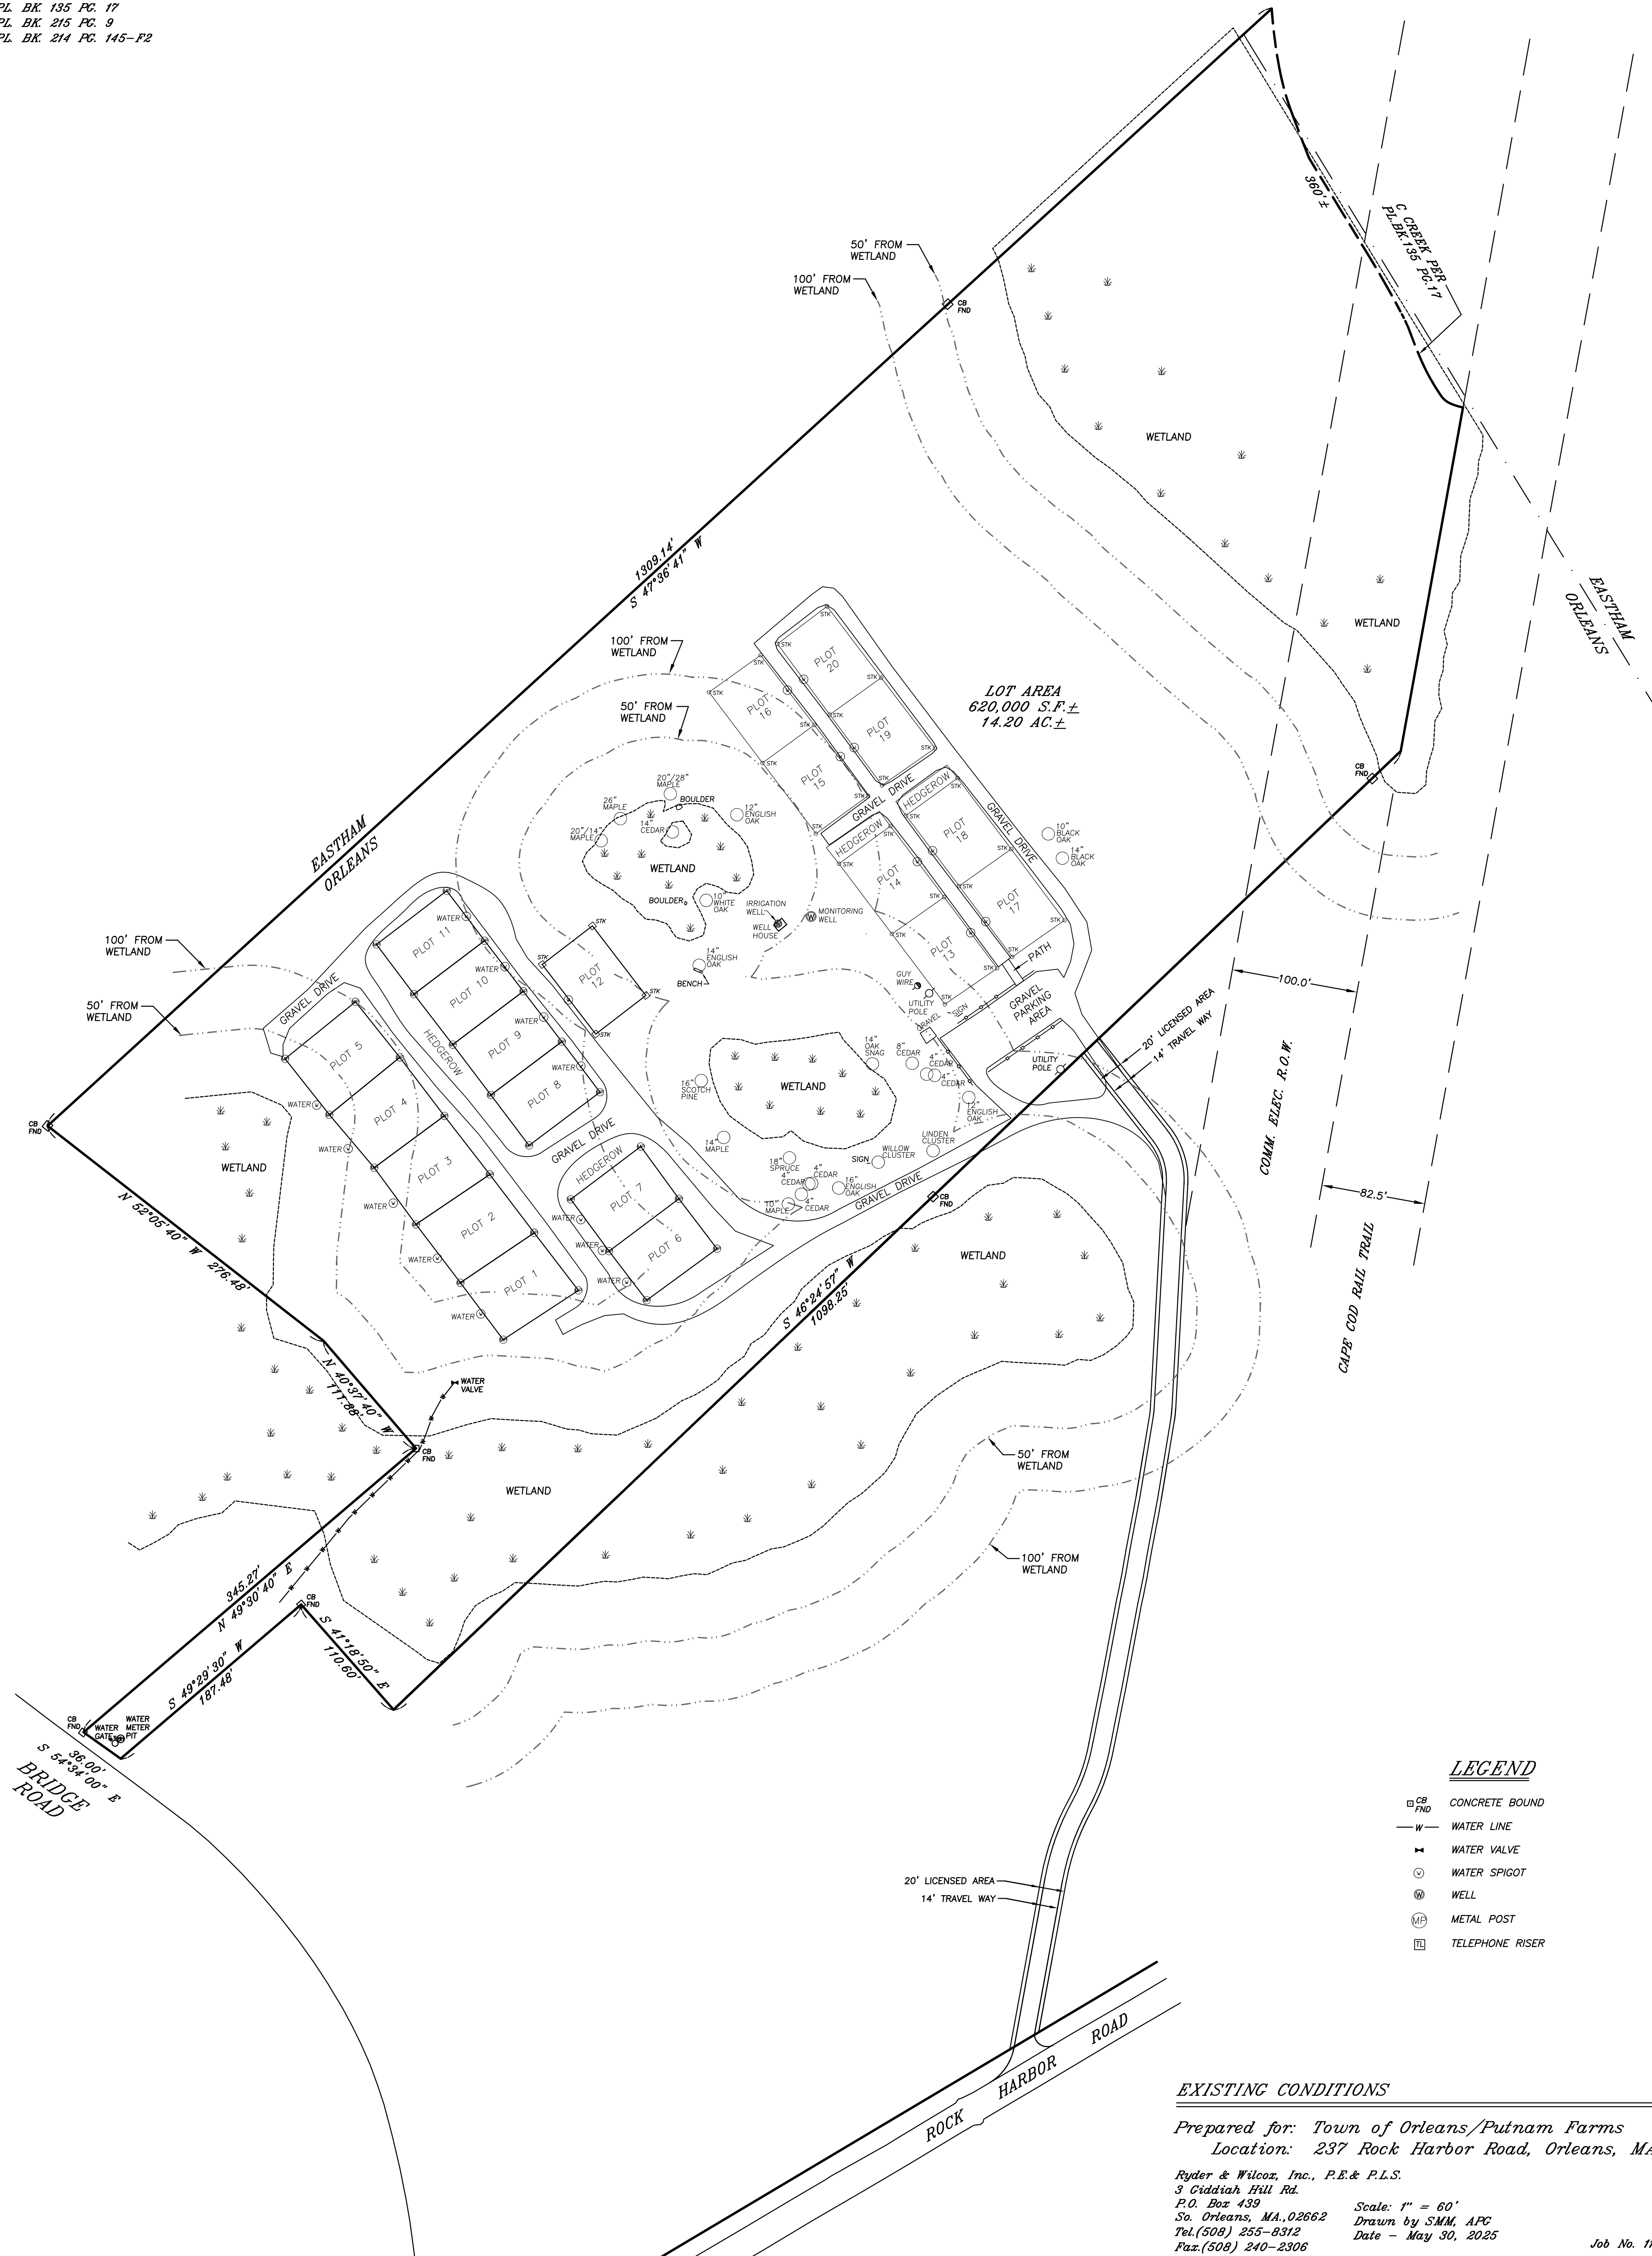

**LEGEND**

- CB FND CONCRETE BOUND
- W WATER LINE
- ⊕ WATER VALVE
- ⊙ WATER SPIGOT
- ⊗ WELL
- ⊕ METAL POST
- ⊕ TELEPHONE RISER

**EXISTING CONDITIONS**

Prepared for: Town of Orleans/Putnam Farms  
Location: 237 Rock Harbor Road, Orleans, MA

Ryder & Wilcox, Inc., P.E. & P.L.S.  
3 Ciddiah Hill Rd.  
P.O. Box 439  
So. Orleans, MA, 02662  
Tel. (508) 255-8312  
Fax. (508) 240-2306

Scale: 1" = 60'  
Drawn by SMM, APC  
Date - May 30, 2025